




Elemento	Pos.	Diam.	Q.	Esquema (cm)	Comp. (cm)	Total (cm)	CA-50 (kg)	CA-60 (kg)
P1	1	Ø5	22		69	1518	2.4	
Total:							2.4	
							Ø5:	0.0
							Total:	0.0

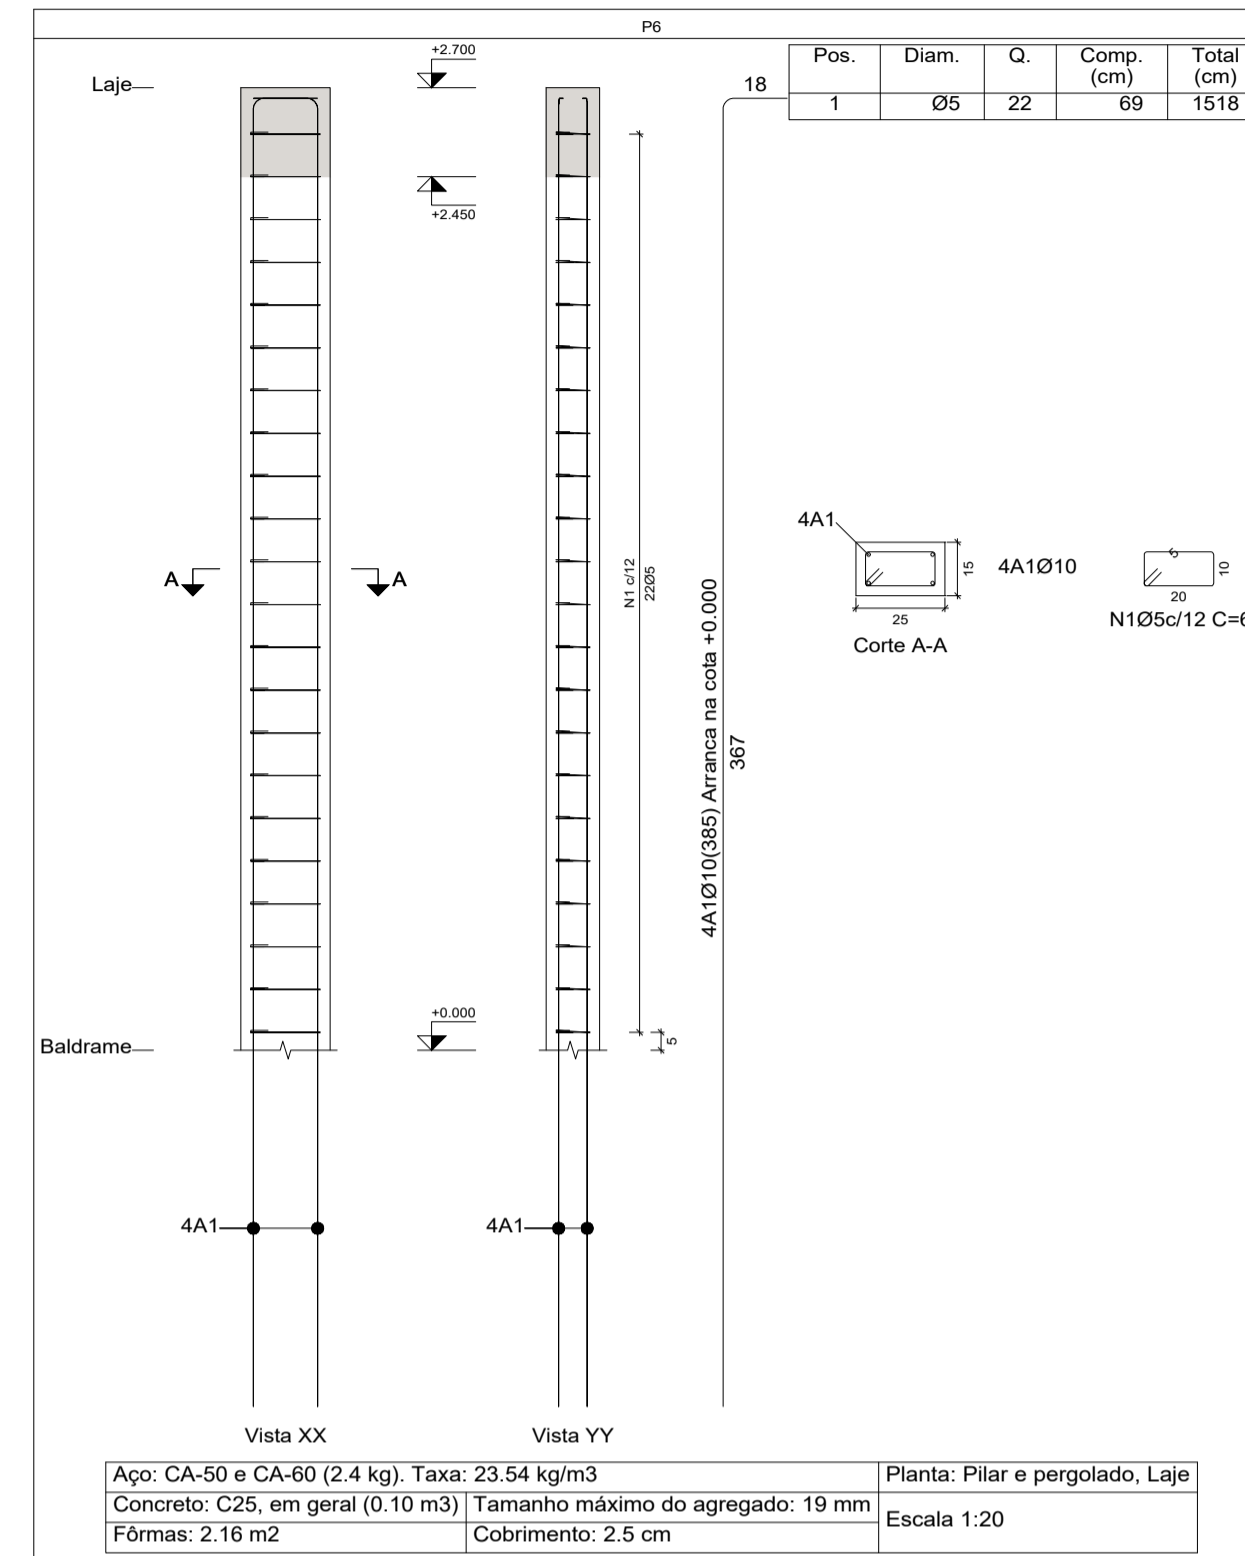

Elemento	Pos.	Diam.	Q.	Esquema (cm)	Comp. (cm)	Total (cm)	CA-50 (kg)	CA-60 (kg)
P6	1	Ø5	22		69	1518	2.4	
Total:							2.4	
							Ø5:	0.0
							Total:	0.0

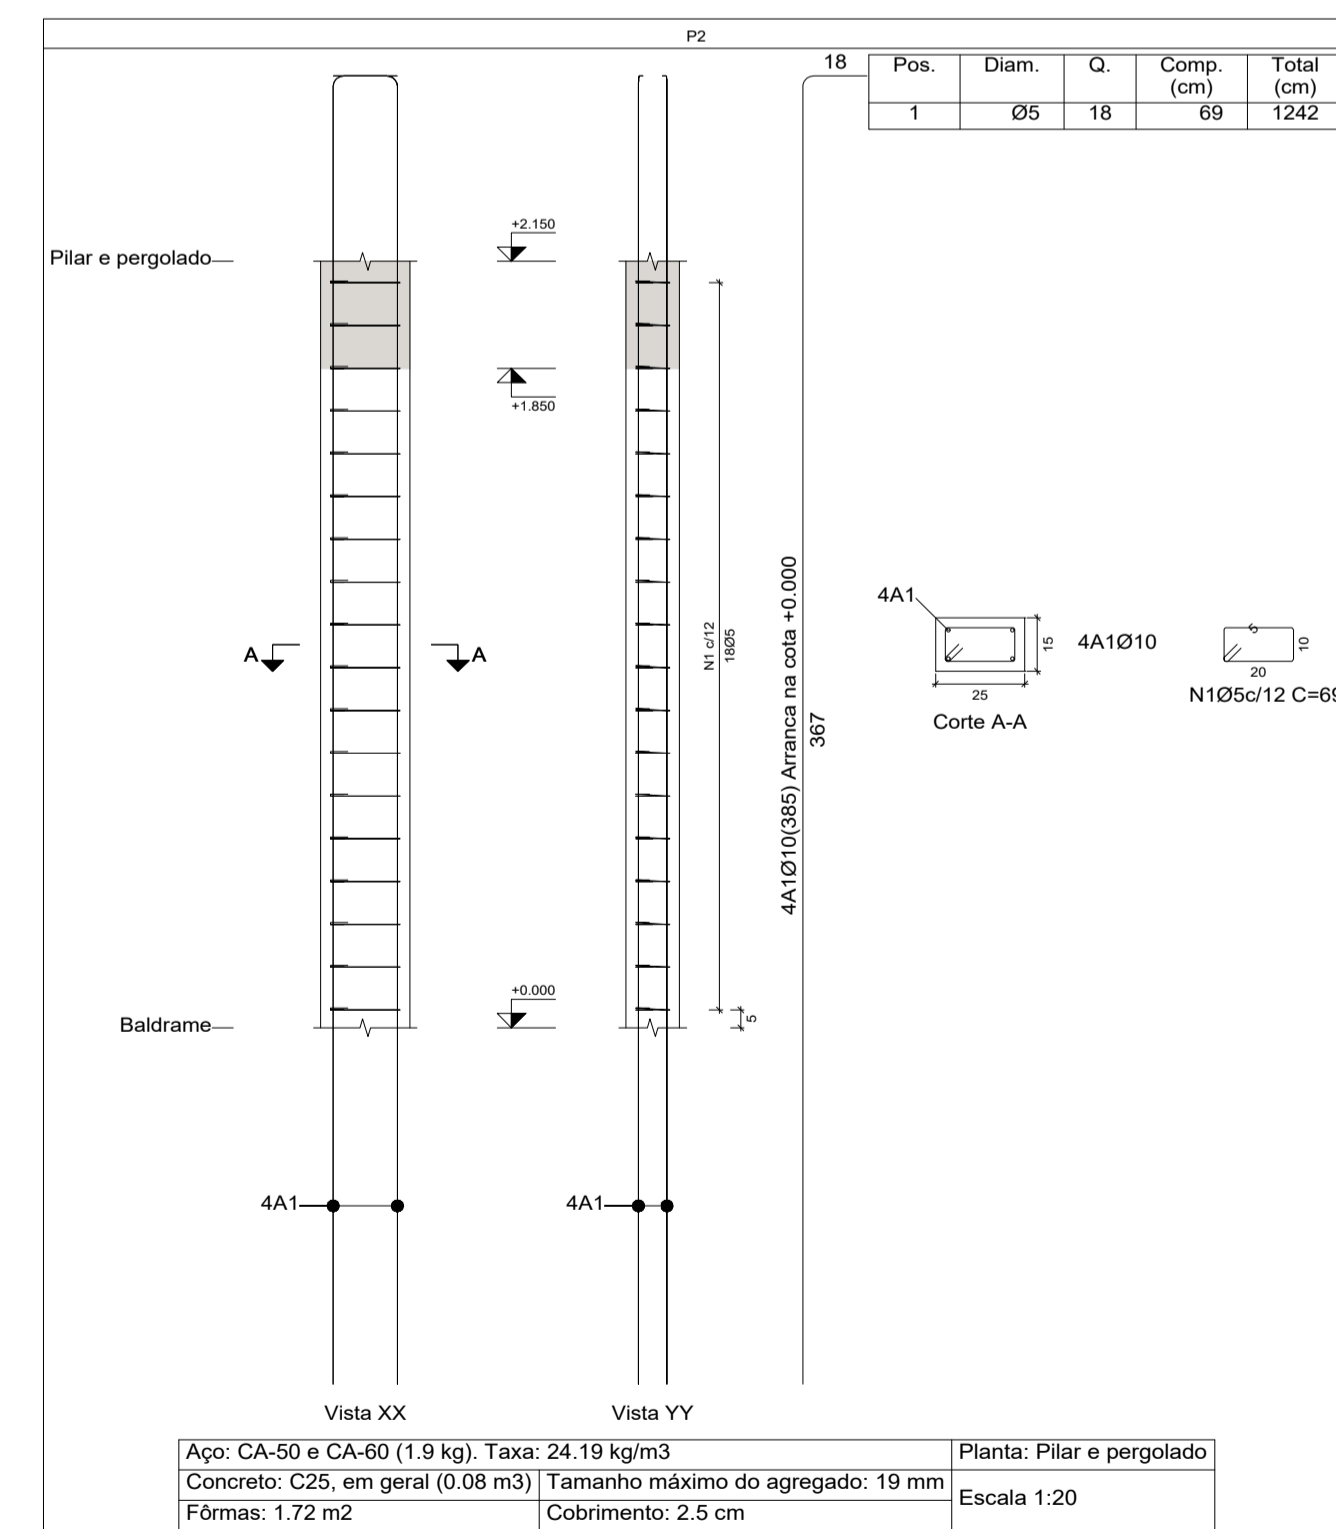

Elemento	Pos.	Diam.	Q.	Esquema (cm)	Comp. (cm)	Total (cm)	CA-50 (kg)	CA-60 (kg)
P2	1	Ø5	18		69	1242	1.9	
Total:							1.9	
							Ø5:	0.0
							Total:	0.0

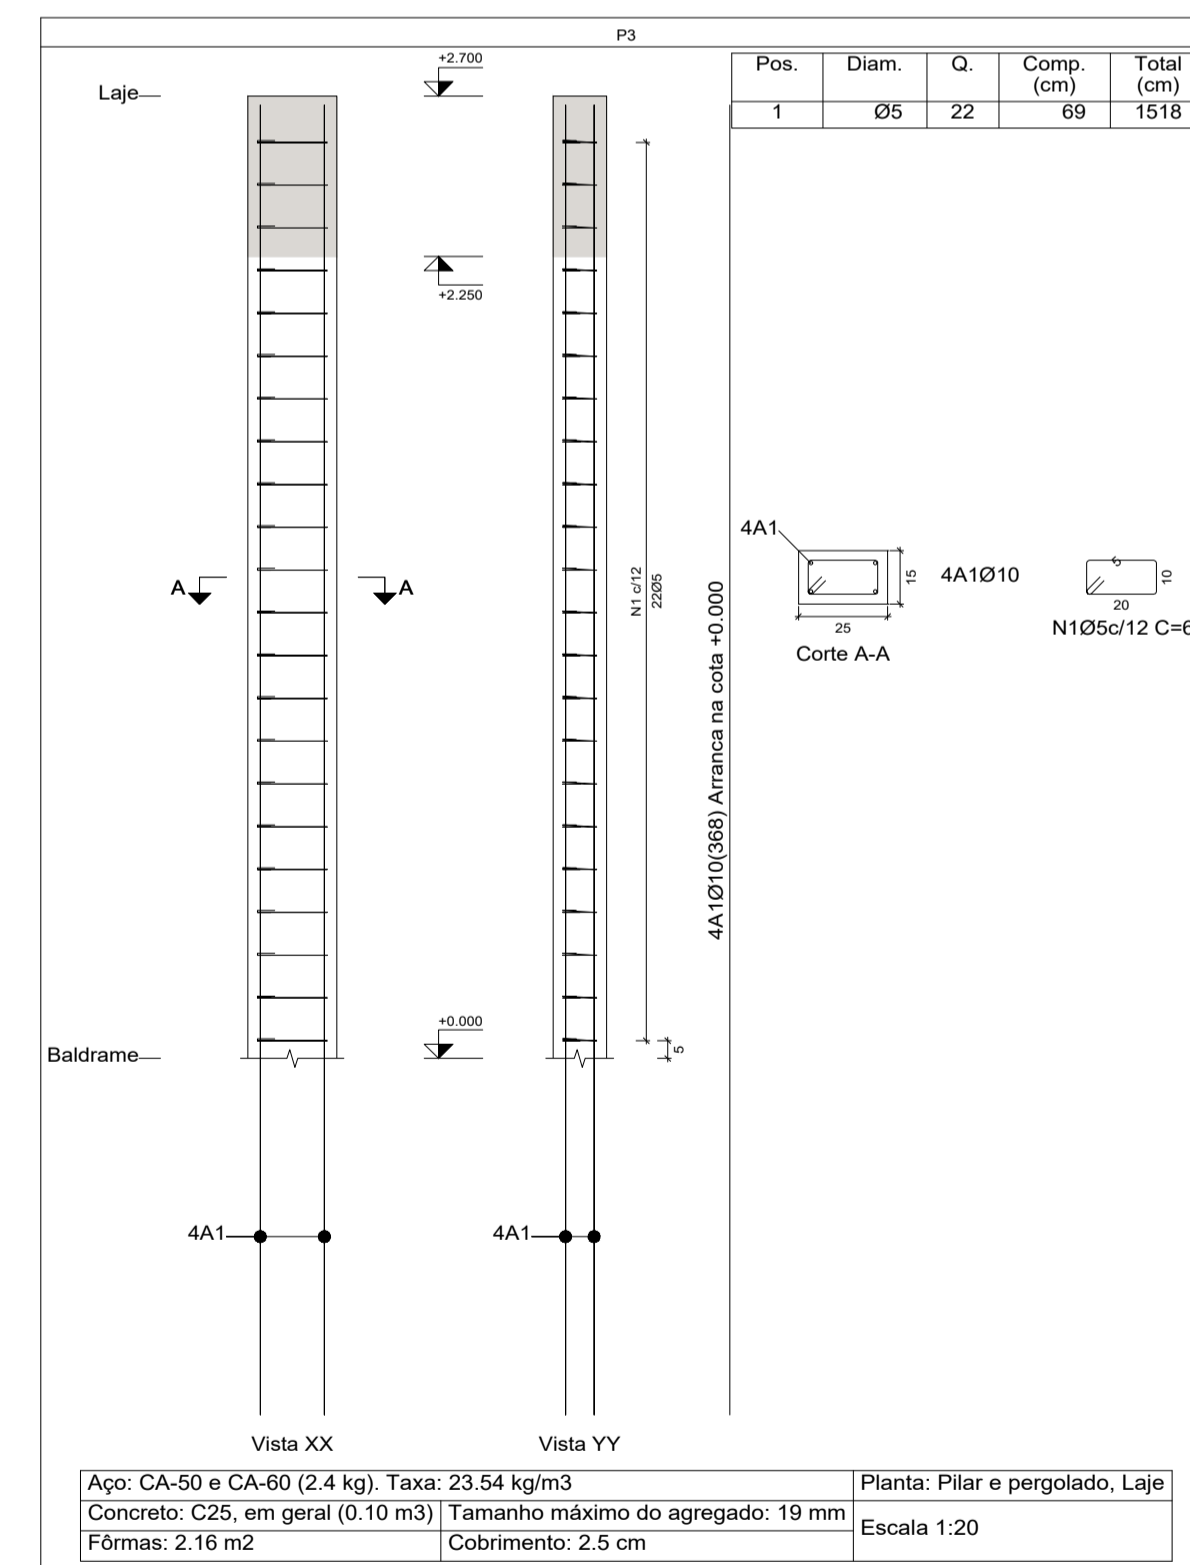

Elemento	Pos.	Diam.	Q.	Esquema (cm)	Comp. (cm)	Total (cm)	CA-50 (kg)	CA-60 (kg)
P3	1	Ø5	22		69	1518	2.4	
Total:							2.4	
							Ø5:	0.0
							Total:	0.0

BOMBEIROS OU NATURATINS	PREFEITURA
	CREA



PROJETO ESTRUTURAL

OBRA: GUARITA
ENDEREÇO: RUA ESMELINDA - CENTRO BANDEIRANTES DO TOCANTINS

PROPRIETÁRIO:

PREFEITURA MUNICIPAL DE BANDEIRANTES DO TOCANTINS
CNPJ: 01.612.819/0001-72

AUTOR / RESP. TÉCNICO:

IGOR GUIMARÃES MATIAS Engenheiro Civil
ENG. CIVIL CREA: 315014/AP-TO

CONTEÚDO:
PILARES P1
PILARES P6
PILARES P2
PILARES P3

FORMATO A1 (841x594)mm	ESCALA INDICADA	DATA JAN./2021	PRANCHA 09/19
---------------------------	--------------------	-------------------	------------------