



Elemento	Pos.	Diam. (cm)	Q.	Esquema (cm)	Comp. (cm)	Total (cm)	CA-50 (kg)	CA-60 (kg)
P10	1	Ø12.5	4		570	2280	22.0	
	2	Ø5	35		109	3815		6.0
Total:							22.0	6.0
							Ø5:	0.0
							Ø12.5:	22.0
							Total:	22.0

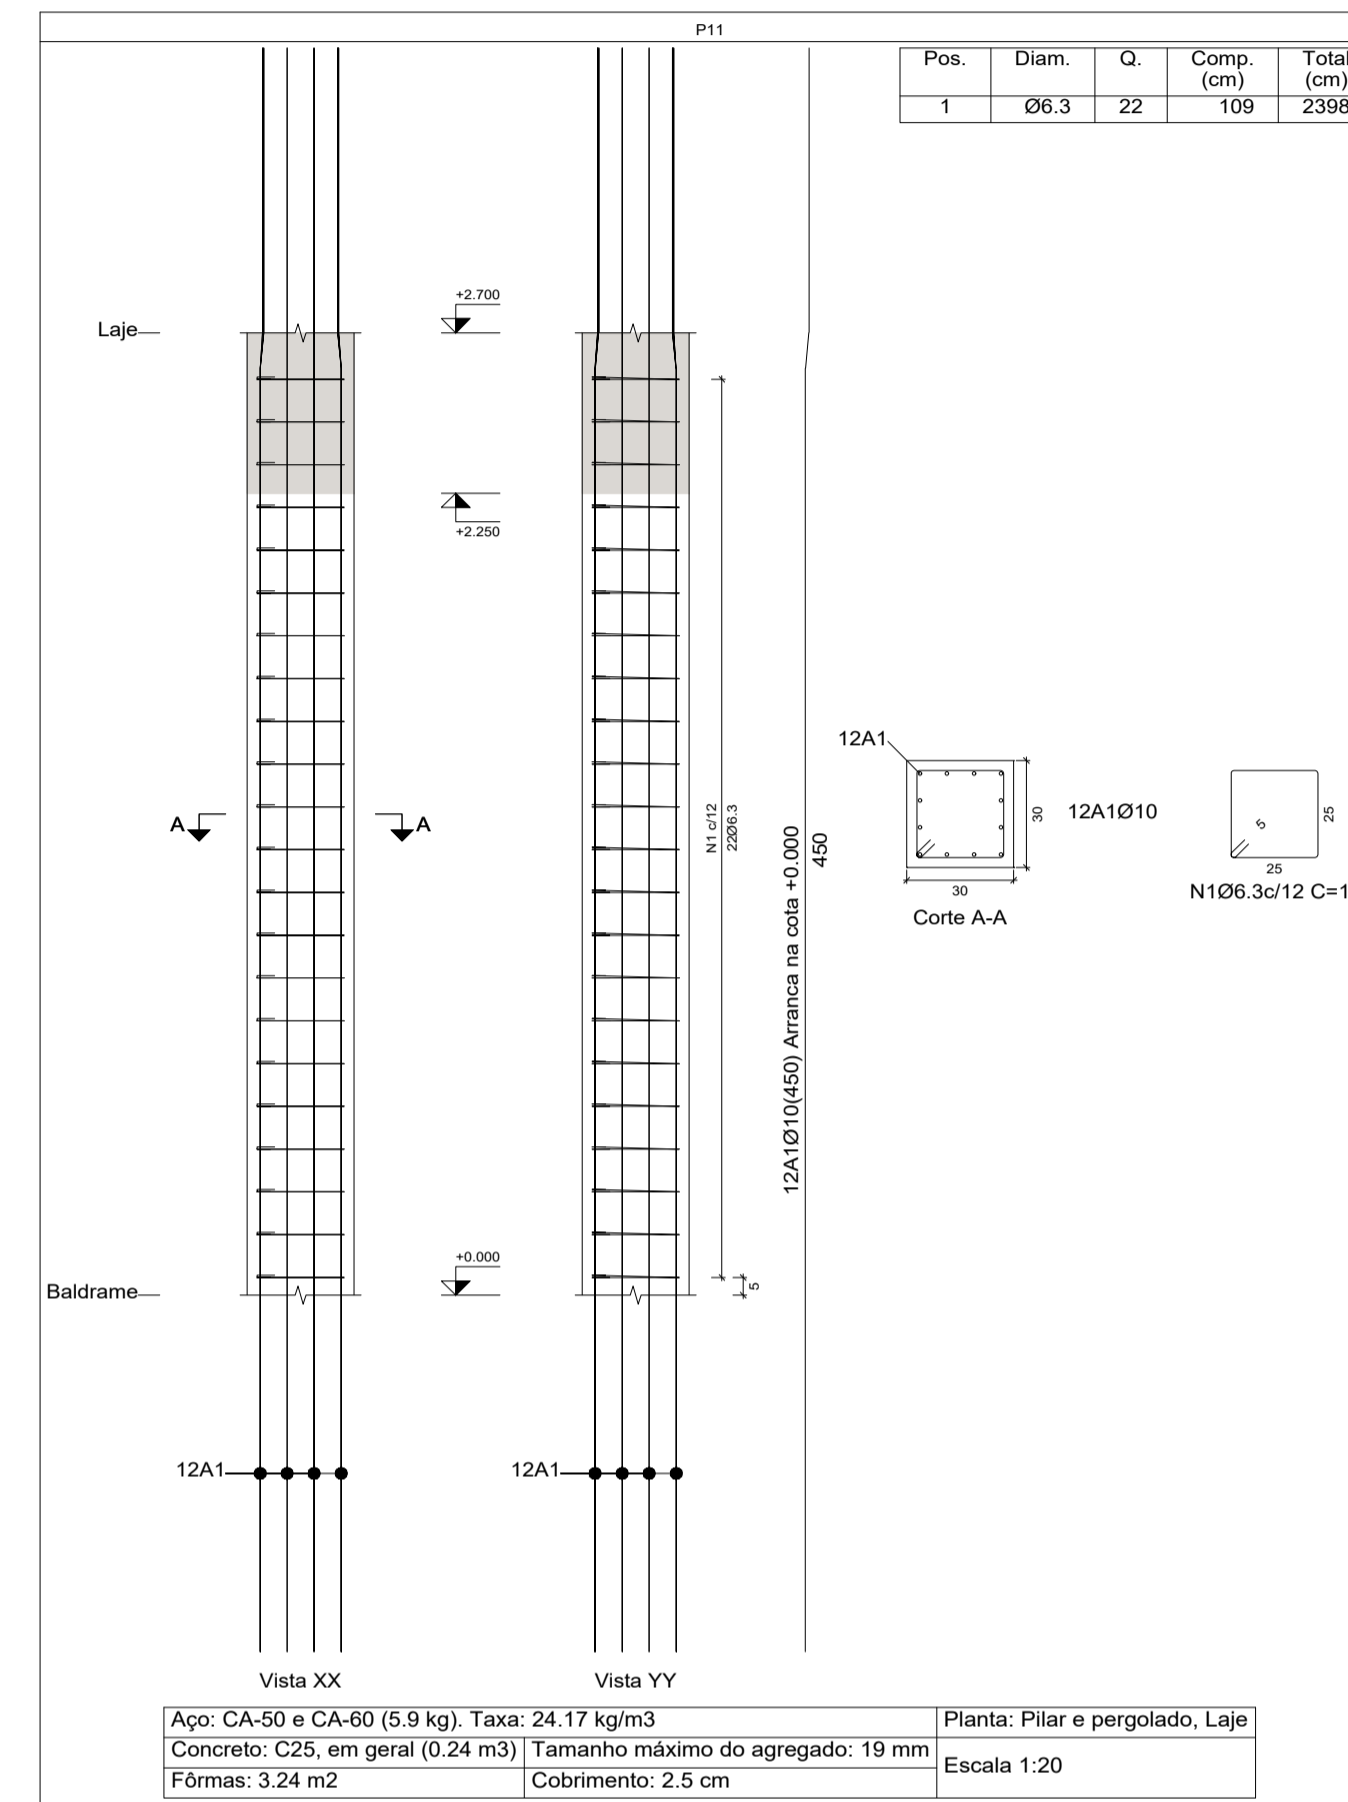

Elemento	Pos.	Diam. (cm)	Q.	Esquema (cm)	Comp. (cm)	Total (cm)	CA-50 (kg)	CA-60 (kg)
P11	1	Ø6.3	22		109	2398	5.9	
	Total:							5.9
							Ø6.3:	5.9
							Total:	5.9
								0.0
								0.0

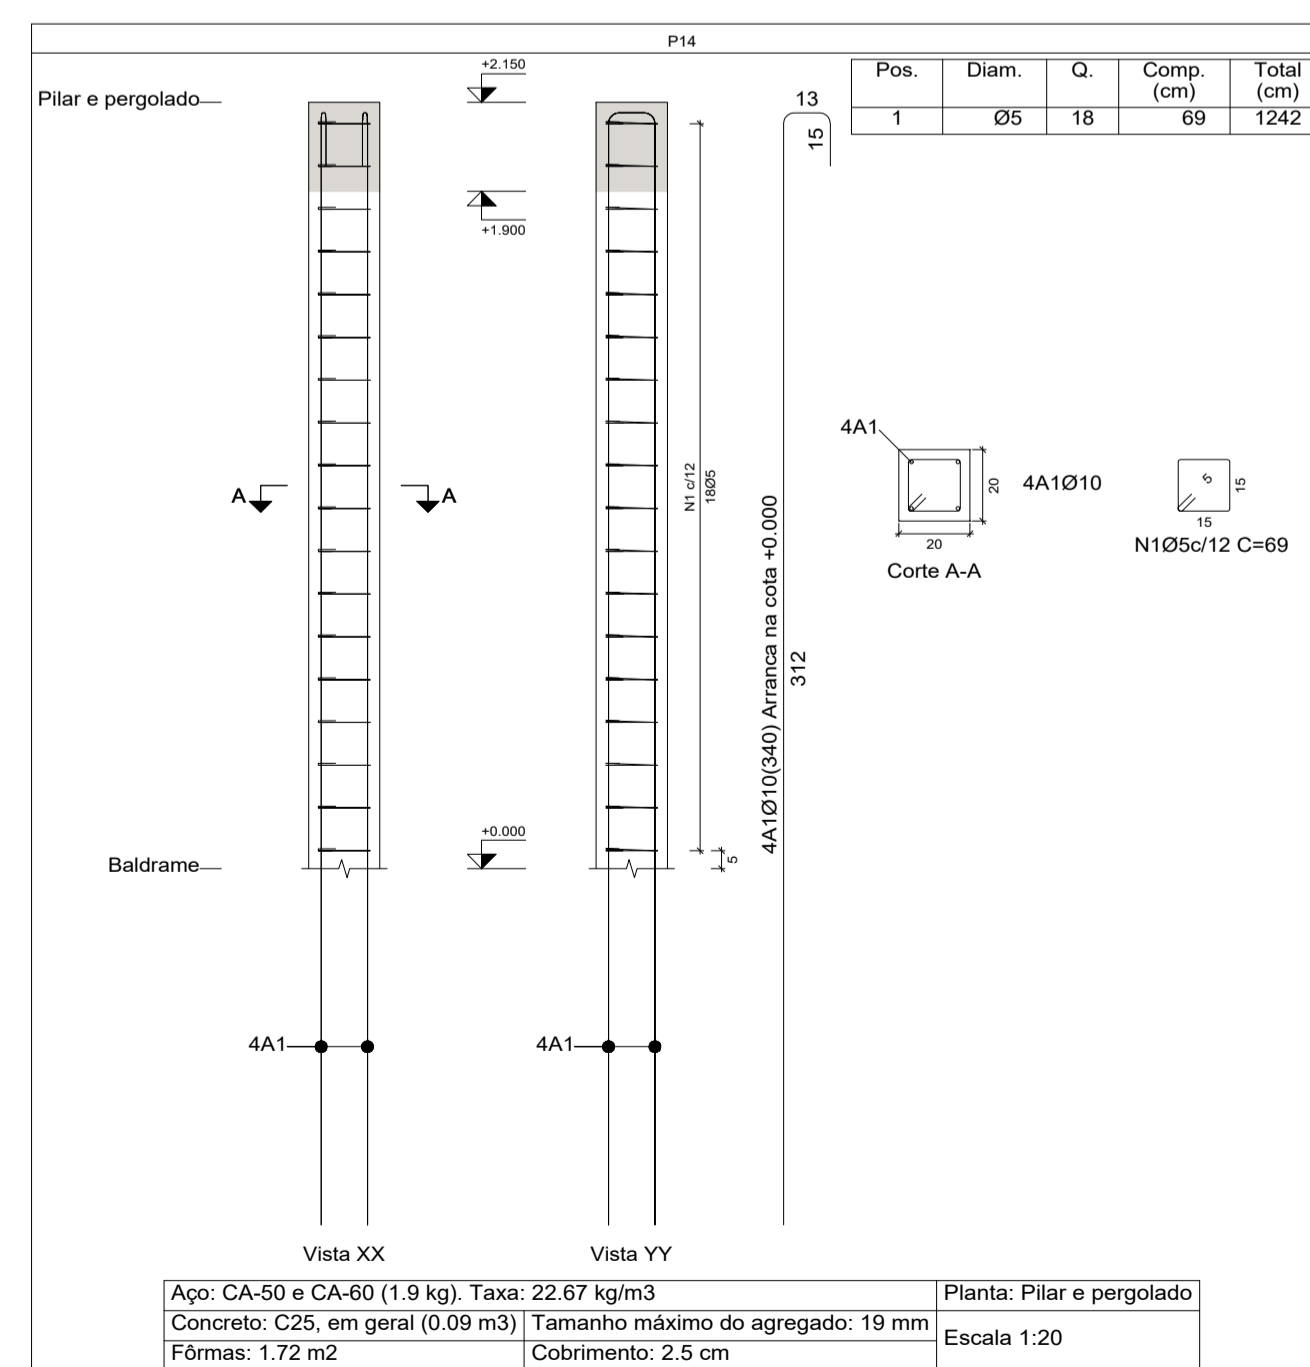

Elemento	Pos.	Diam. (cm)	Q.	Esquema (cm)	Comp. (cm)	Total (cm)	CA-50 (kg)	CA-60 (kg)
P14	1	Ø5	18		69	1242		1.9
	Total:							1.9
							Ø5:	0.0
							Total:	0.0
								1.9

BOMBEIROS OU NATURATINS	PREFEITURA
	CREA



PROJETO ESTRUTURAL

OBRA: GUARITA
 ENDEREÇO: RUA ESMELINDA - CENTRO BANDEIRANTES DO TOCANTINS

PROPRIETÁRIO:
 PREFEITURA MUNICIPAL DE BANDEIRANTES DO TOCANTINS
 CNPJ: 01.612.819/0001-72

AUTOR / RESP. TÉCNICO:

 IGOR GUIMARÃES MATIAS Engenheiro Civil
 ENG. CIVIL CREA: 315014/AP-TO

CONTEÚDO:
 PILARES P10
 PILARES P11
 PILARES P14

FORMATO A1 (841x594)mm	ESCALA INDICADA	DATA JAN./2021	PRANCHA 11/19
---------------------------	--------------------	-------------------	------------------