



Elemento	Pos.	Diam.	Q.	Esquema (cm)	Comp. (cm)	Total (cm)	CA-50 (kg)	CA-60 (kg)
P4=P5	1	Ø5	18		69	1242		1.9
					Total:	(42)		3.8
					Ø5:	0.0	3.8	
					Total:	0.0	3.8	

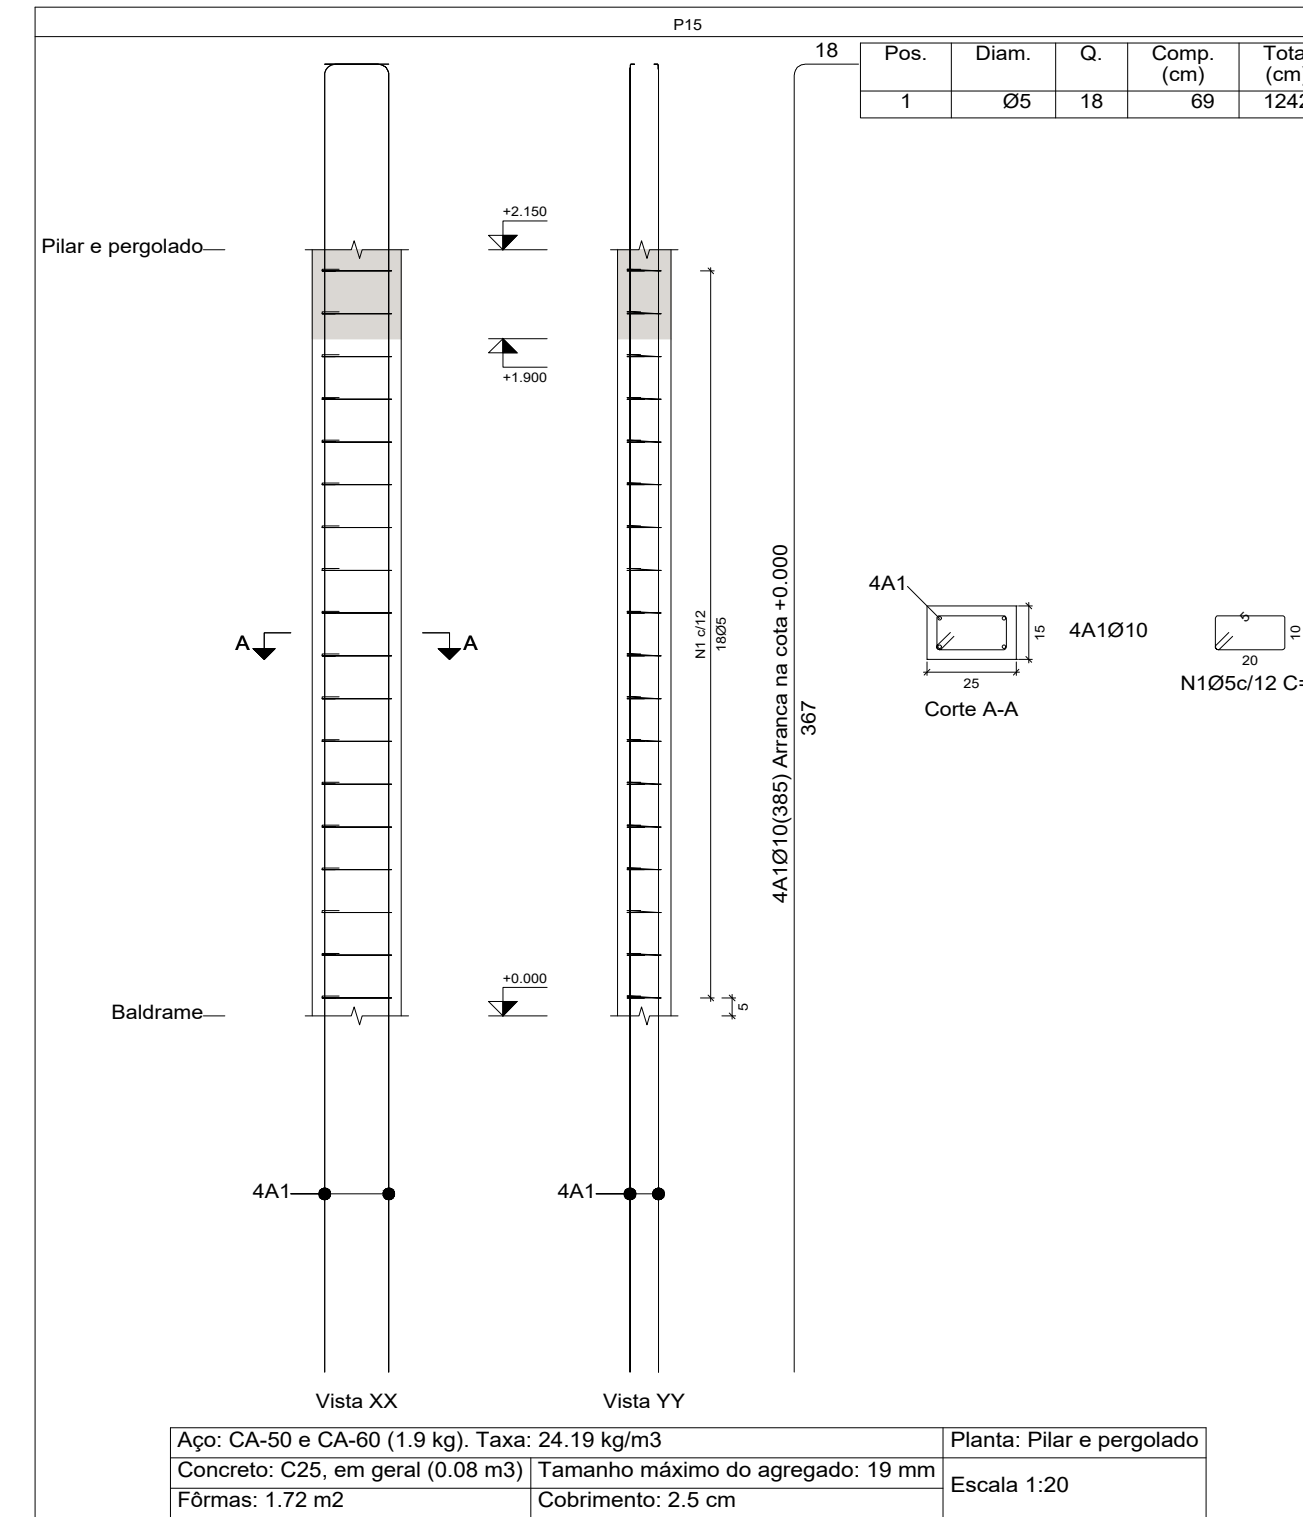

Elemento	Pos.	Diam.	Q.	Esquema (cm)	Comp. (cm)	Total (cm)	CA-50 (kg)	CA-60 (kg)
P15	1	Ø5	18		69	1242		1.9
					Total:		1.9	
					Ø5:	0.0	1.9	
					Total:	0.0	1.9	

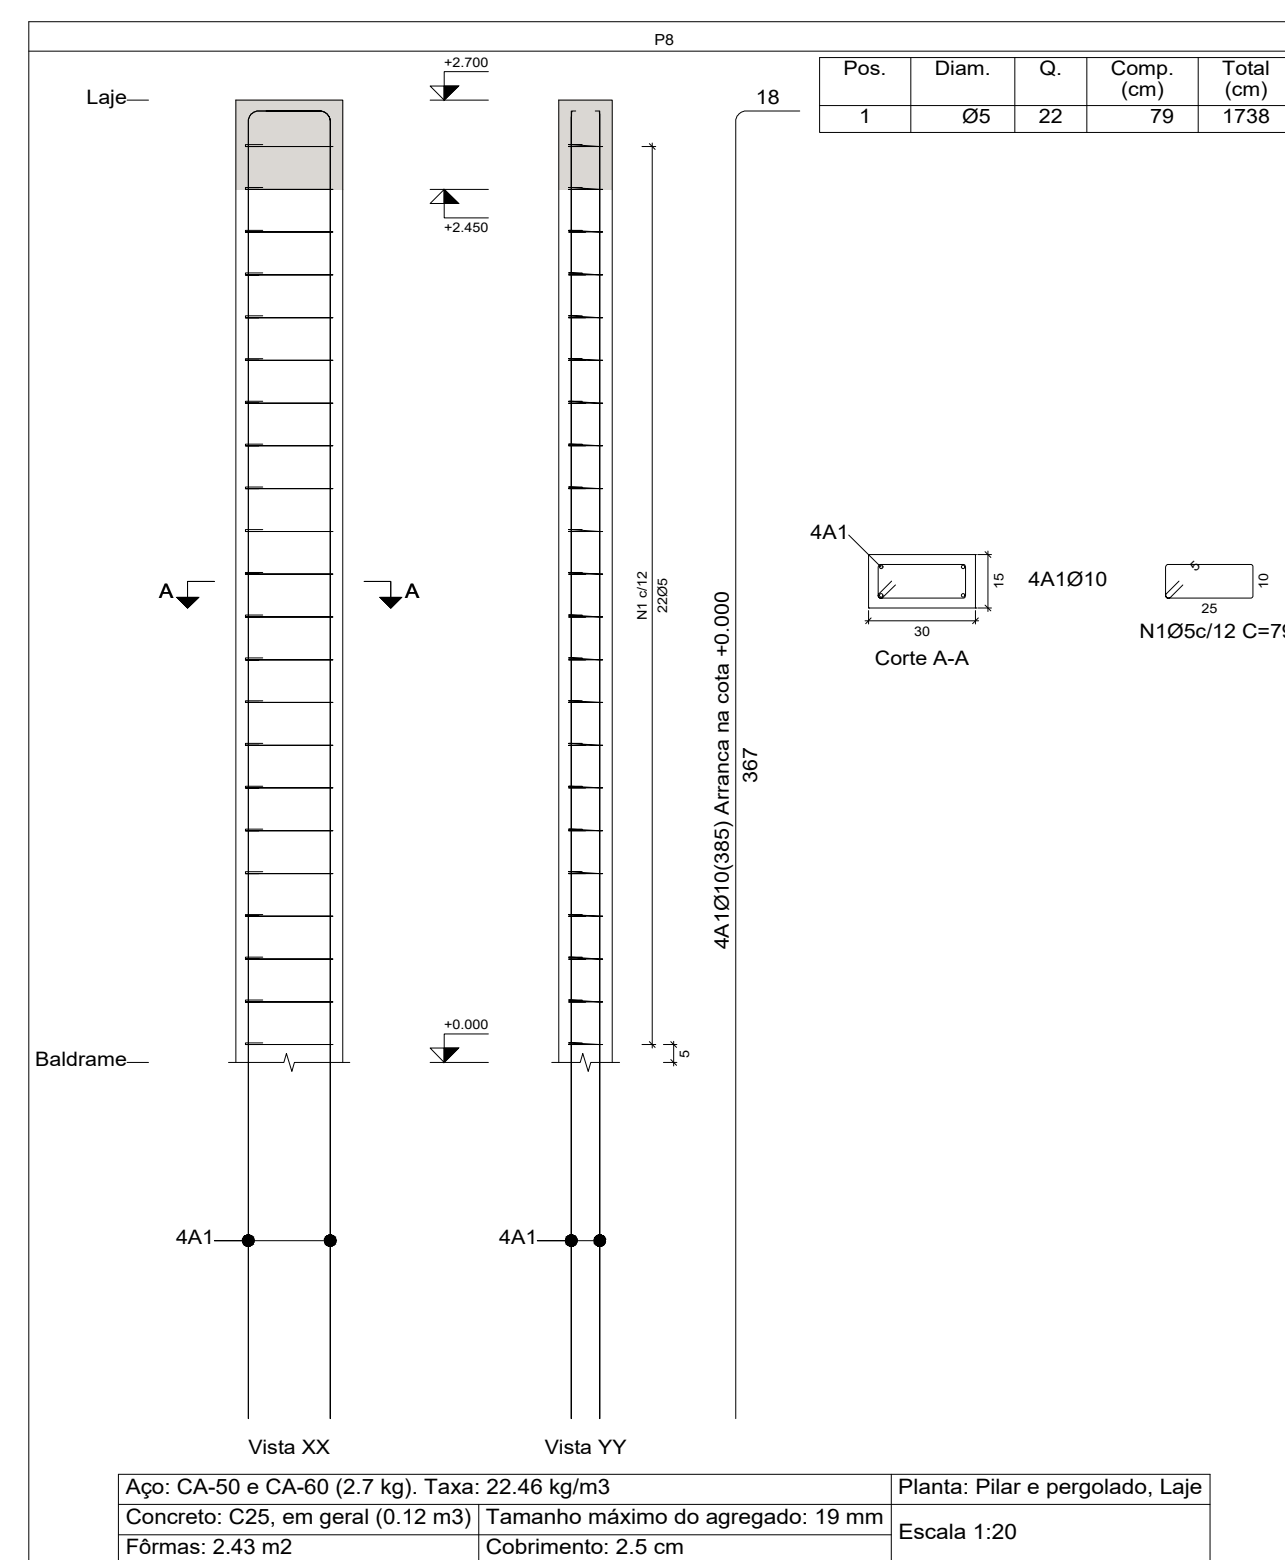

Elemento	Pos.	Diam.	Q.	Esquema (cm)	Comp. (cm)	Total (cm)	CA-50 (kg)	CA-60 (kg)
P8	1	Ø5	22		79	1738		2.7
					Total:		2.7	
					Ø5:	0.0	2.7	
					Total:	0.0	2.7	

BOMBEIROS OU NATURATINS	PREFEITURA
	CREA
<b>PROJETO ESTRUTURAL</b>	
OBRA: GUARITA OBRA: RUA ESMELINDA - CENTRO BANDEIRANTES DO TOCANTINS	
PROPRIETÁRIO:	
 PREFEITURA MUNICIPAL DE BANDEIRANTES DO TOCANTINS CNPJ: 01.612.819/0001-72	
AUTOR / RESP. TÉCNICO:	
 IGOR GUIMARÃES MATIAS Engenheiro Civil ENG. CIVIL CREA: 315014/AP-TO	
CONTEÚDO: PILARES P4=P5 PILARES P15 PILARES P8	
FORMATO <b>A1 (841x594)mm</b>	ESCALA <b>INDICADA</b>
DATA <b>JAN./2021</b>	PRANCHA <b>10/19</b>